



Section North South
1 : 500

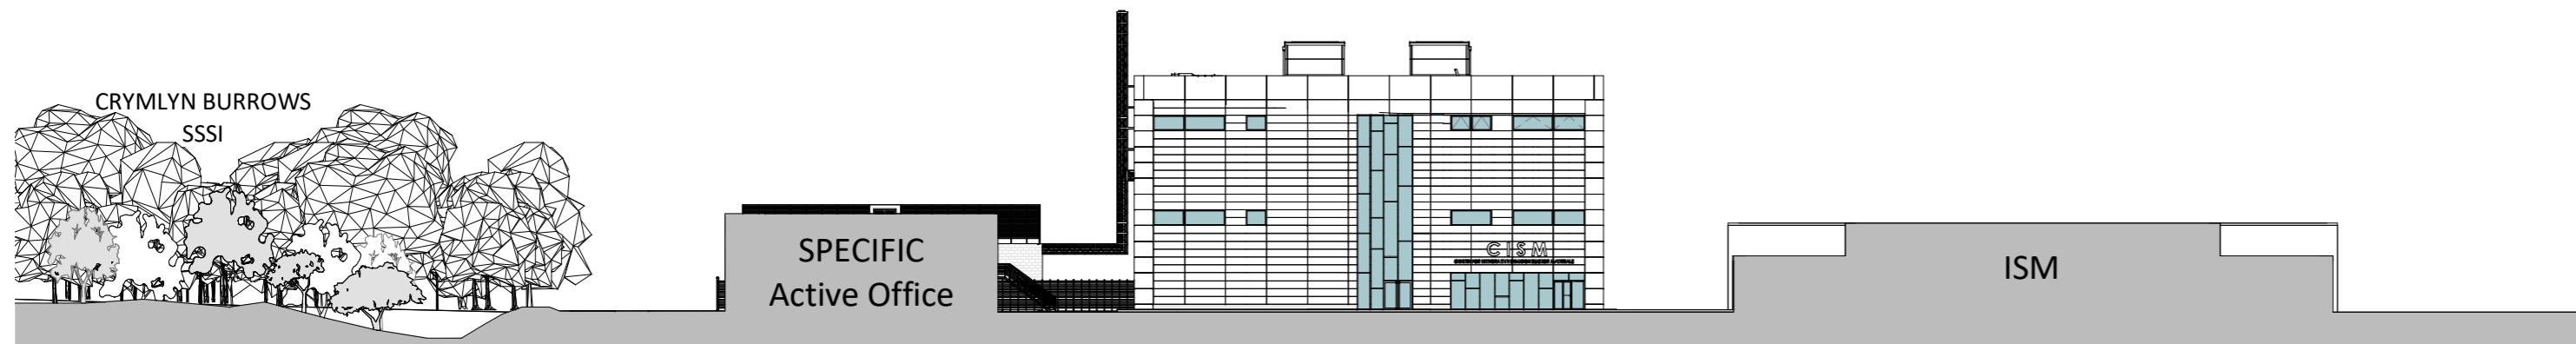

Site Section East West
1 : 500

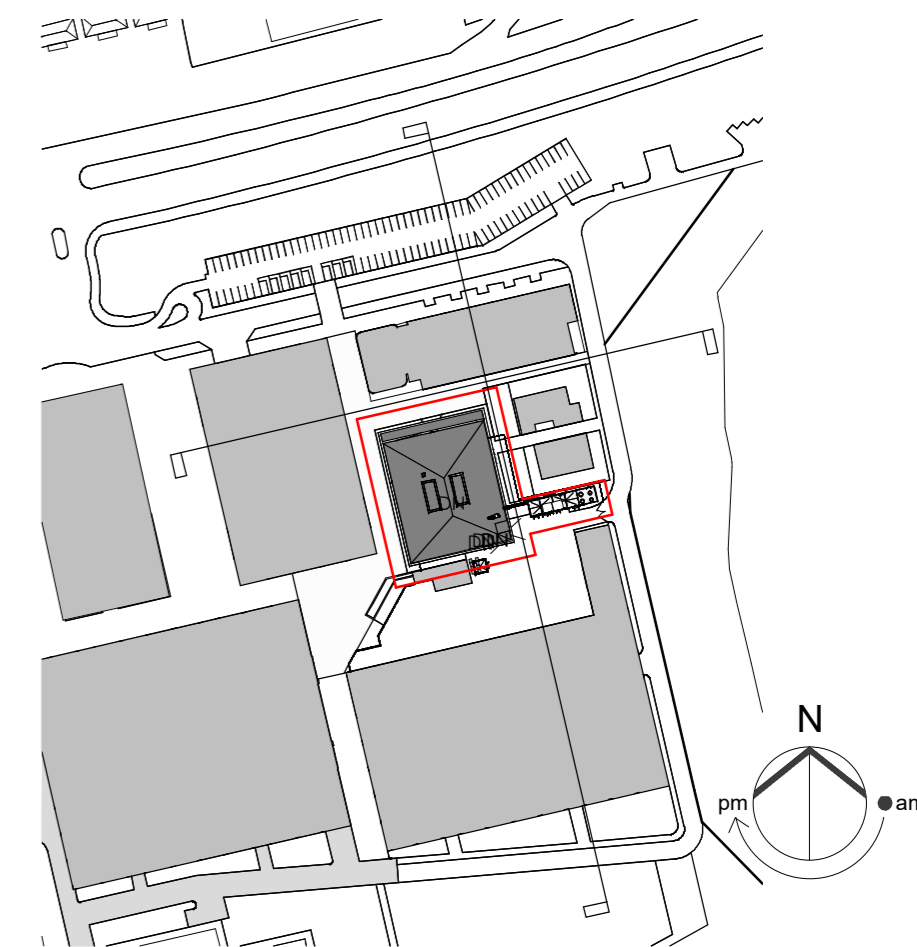

Section Location Plan
1 : 2500

STATUS	REV	DATE	DESCRIPTION
S1	P4	11.12.19	Planning Pre-Application Drawing Issue
S1	12	06.08.19	Drawing Issued for pre-application submission to NPT

CLIENT	REVISOR
Swansea University	RC
	CHECKED BY
	PW
ORIGINATOR NO	
152296	

CONSULTANT
STRIDE TREGLOWN
www.stride-treglow.com © Stride Treglow Limited 2017
PROJECT
CISM
SU Bay Campus

DRAWING TITLE
Site Sections

SUITABILITY STATUS	SCALE
S1 : SUITABLE FOR CO-ORDINATION	As indicated @ A2

PROJECT ORIGINATOR ZONE LEVEL TYPE ROLE CLASS NUMBER	REVISION
152296-STL-ZZZZ-XX-DR-A-XX-0610	P4